
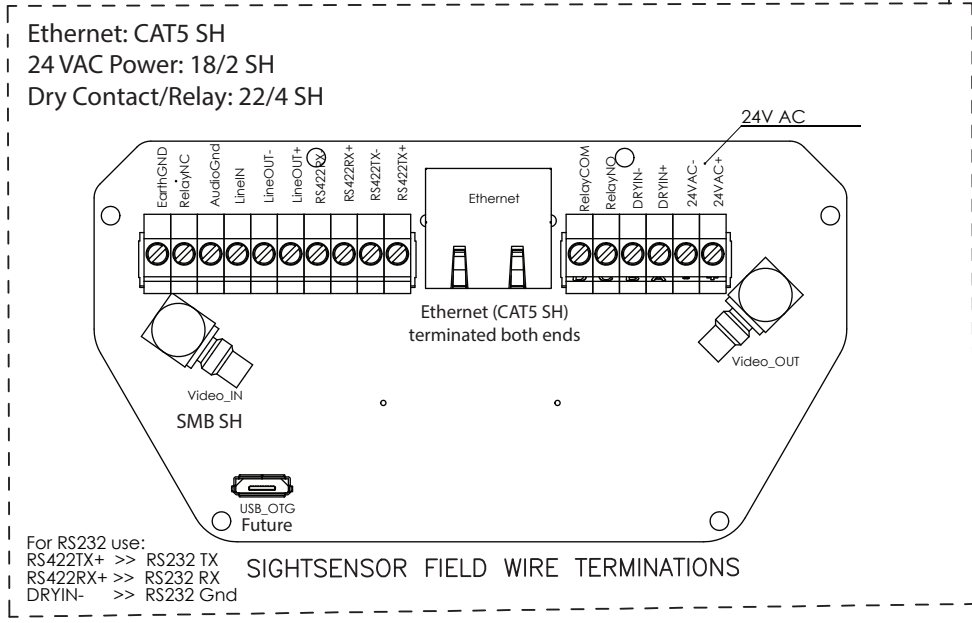


**NOTES**

1. POWER NOT REQUIRED IF USING POE
2. 24VAC REQUIRED FOR OPTIONAL WINDOW HEATER
3. GROUND POLE PROPERLY
4. USE DITEK DTK-PVPIPS SURGE PROTECTOR OR SIMILAR
5. USE SHIELDED CABLES FROM SURGE PROTECTOR TO CAMERA
6. FOR LIGHTNING PRONE AREAS IT IS RECOMMENDED TO USE TERRASTAT CHARGE DISSIPATION TERMINALS

Most commonly used terminal:

<https://shopalltec.com/terrastat-ts400-dissipation-terminals/>

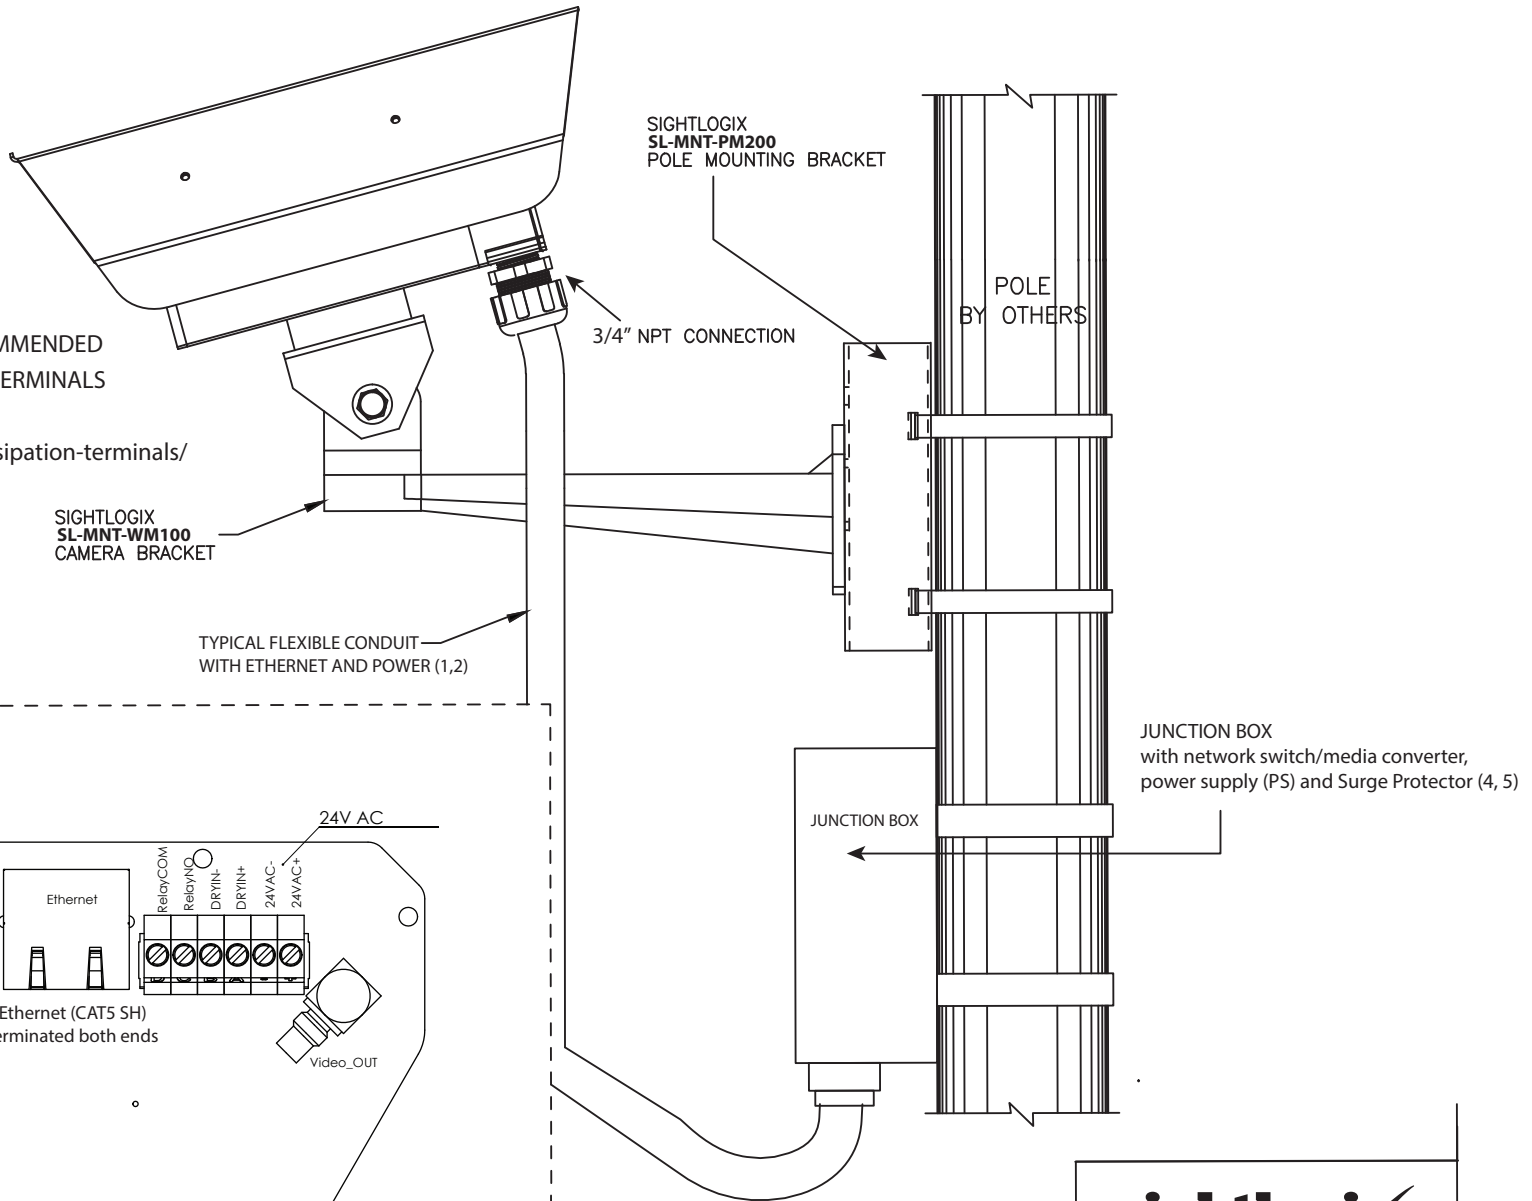

**sightlogix**

TITLE SIGHTSENSOR 3/11/22