
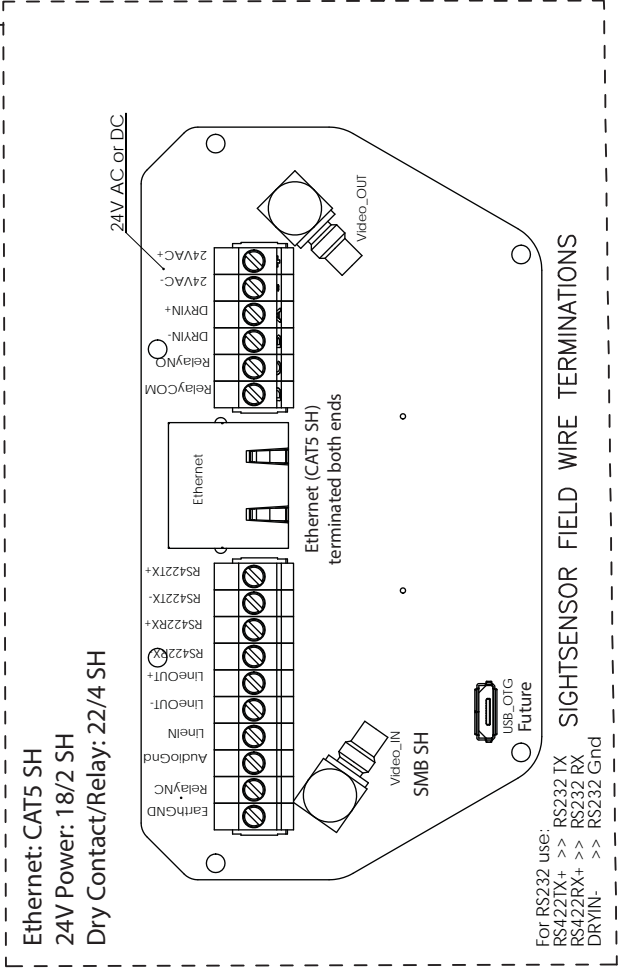


NOTES

1. POWER NOT REQUIRED IF USING POE WINDOW HEATER
2. 24VAC REQUIRED FOR OPTIONAL WINDOW HEATER
3. GROUND POLE PROPERLY
4. USE DITEK DTK-PVPIPS SURGE PROTECTOR OR SIMILAR
5. USE SHIELDED CABLES FROM SURGE PROTECTOR TO CAMERA

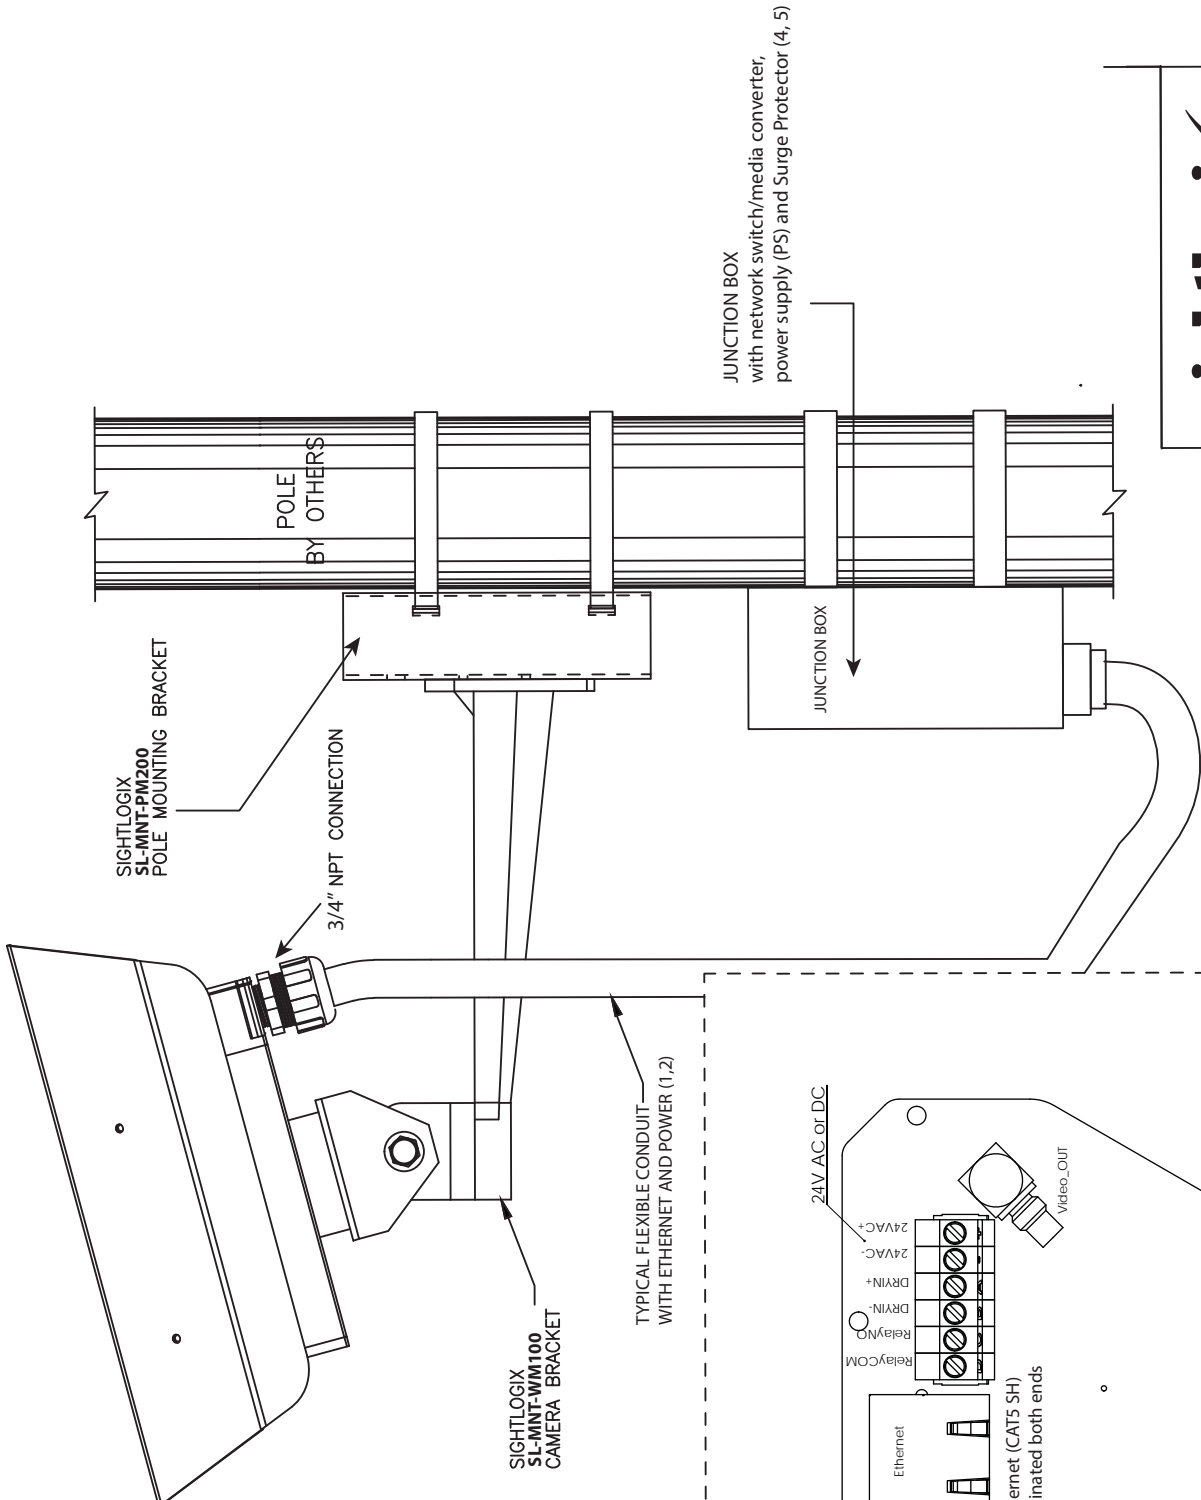

sightlogix

TITLE
 SIGHTSENSOR GEN 3
 8/18/18.v1b